


Meadow Ridge Phase 1
Cabinet B, Envelope 150
D. C. Cannon Survey, A-130
City of Teague

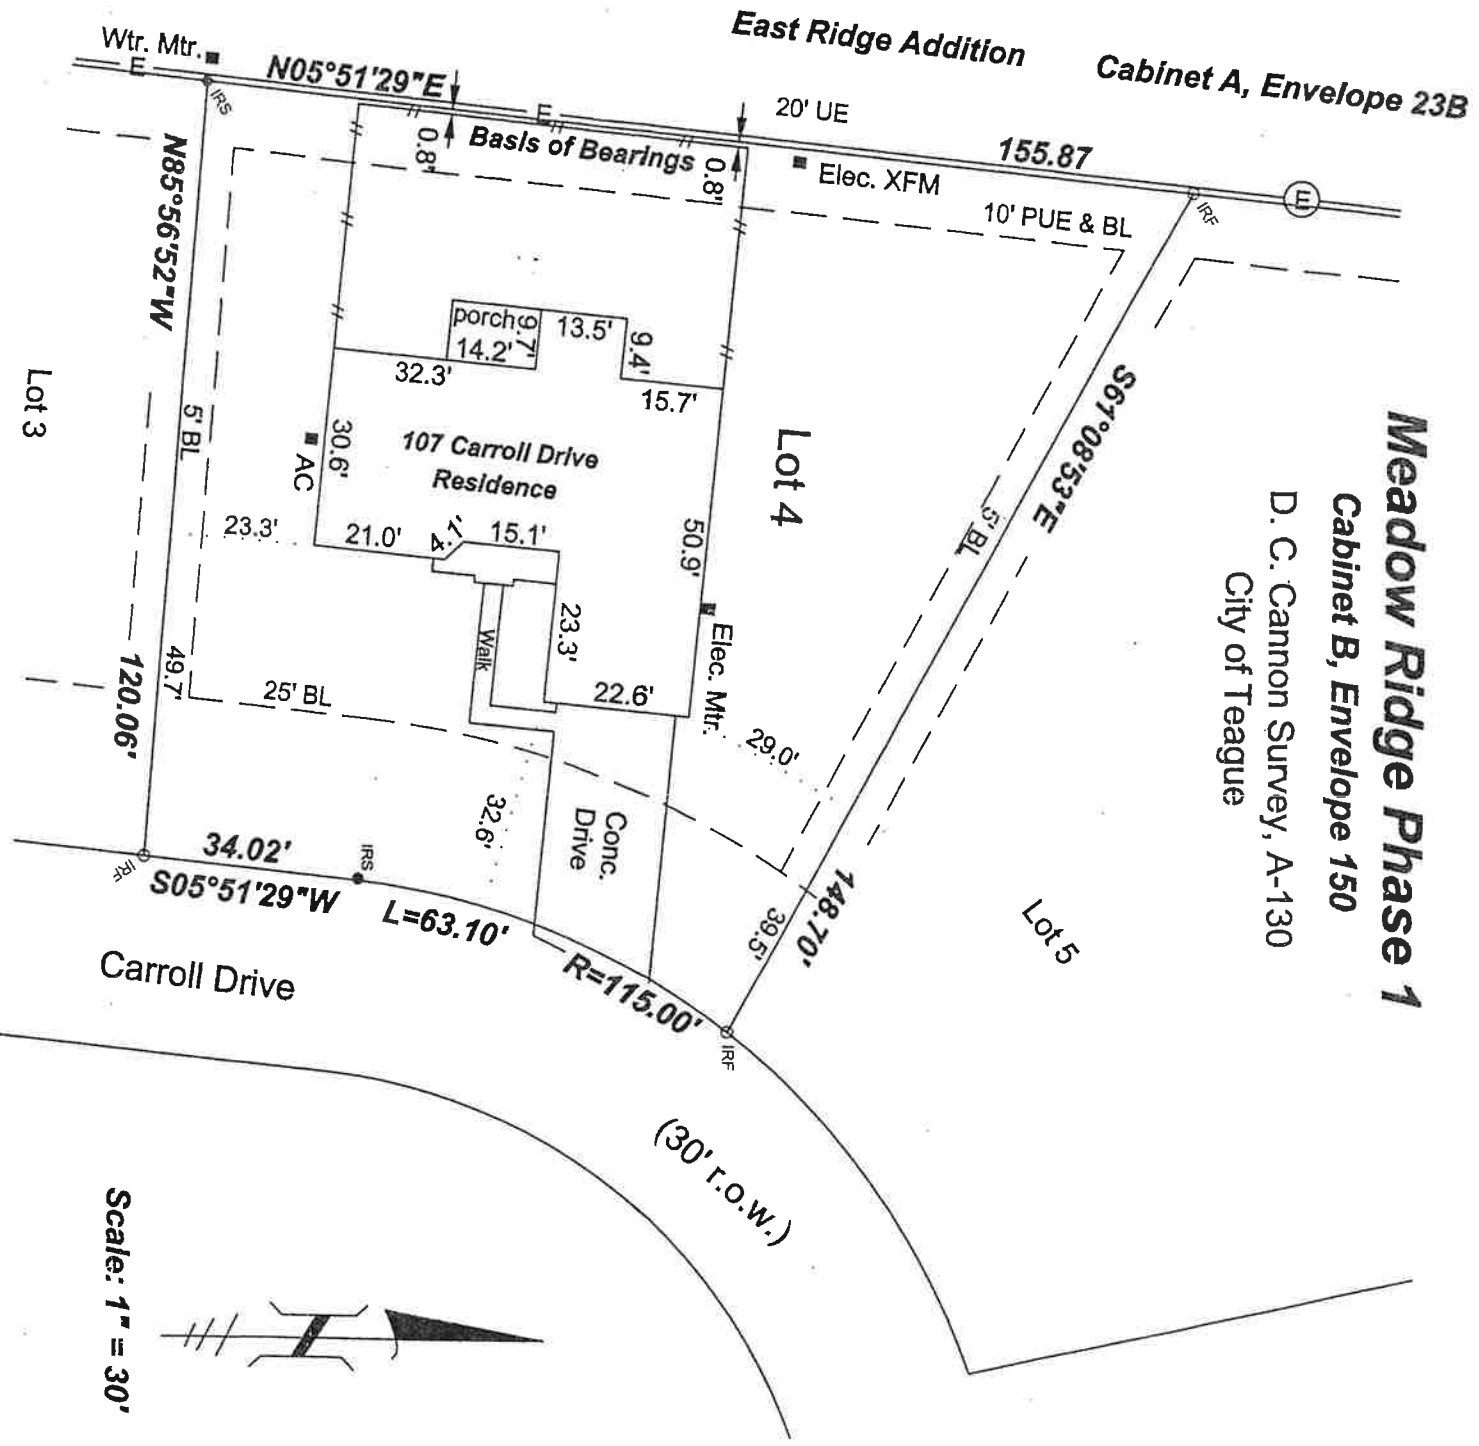

Scale: 1" = 30'

Legend

- IRS Set 1/2" Iron Rod
- IRF Found Iron Rod
- Fd. T-Bar Found T-Bar Post
- Board Fence
- Pipe Fence
- PUE Public Utility Easement
- BL Building Line

Flood Status

According to the Flood Hazard Boundary Map for Freestone County, Texas, Community Panel No. 480822 0007 A with an Effective Date of January 3, 1978, this tract does not appear to be within a designated flood zone.

I, Kirk Raymond, certify that this survey represents the results of an on the ground survey made by me or under my supervision during May 2006.

Kirk Raymond, R.P.L.S. 4957



RAYMOND SURVEY & MAPPING
Route 1, Box 54 Teague, Texas

Drawn By: kr	Survey Plat of Lot 4 in Meadow Ridge Subdivision, Phase 1, City of Teague, D. C. Cannon Survey, A-130, Freestone County, Texas.
Chk'd By:	
Date: 5-26-06	
Job No. 06-6441	
Client Chrs Forcha	