


City of Teague



Legend

- Set 1/2" Iron Rod
(Capped "Goodwin Lasiter")
- Found Iron Rod
- Found 60d Nail
- Wire Fence
- Adjoining Boundary (Approximate)
- Point of Beginning
- IRS
- IRF
- 60DF
- x — x — x — — — —
- POB

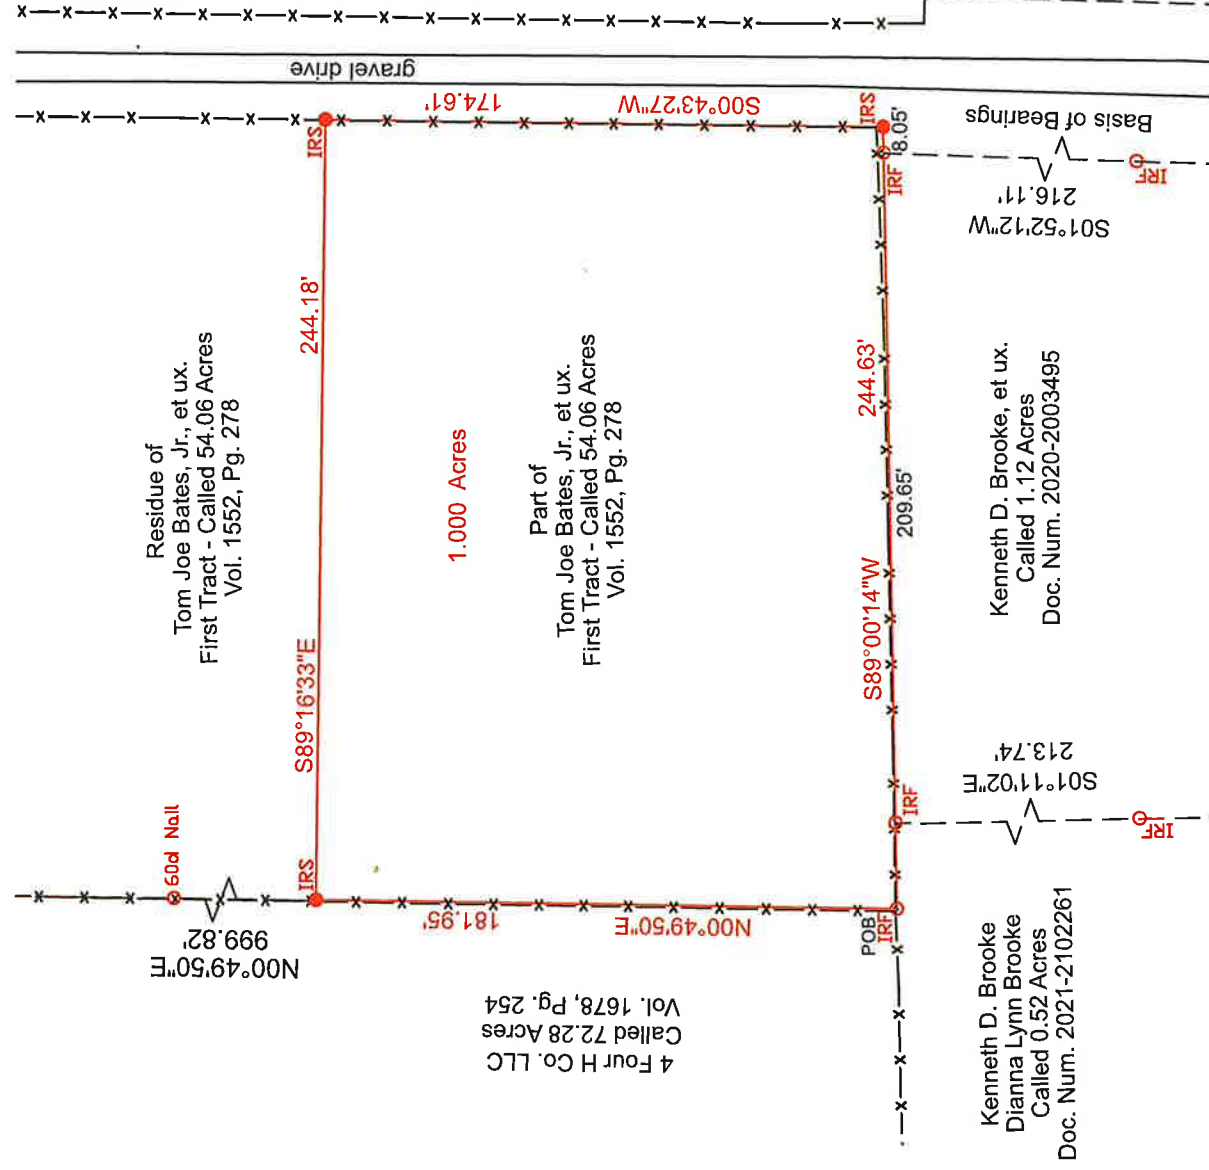

Scale: 1" = 60'

The division of property by metes & bounds is subject to Local Government Code Chapter 212 & 232

RAYMOND SURVEY & MAPPING

202 W. Brazos Street, Groesbeck, Texas 76642
mpeterson@qlstexas.com 254-729-5750

Drawn By:	Survey Plat of a 1.000 Acre Tract in the City of Teague, Thomas Middleton Survey, A-420, Freestone County, Texas.		
PA			
Chk'd By:			
MP			
Date:	11/14/2025		
Job No.	645970/25-146		
Client	Kenneth Brooke		



I, Michael Peterson, certify that this survey represents the results of an on the ground survey made by me or under my supervision during November 2025.

Miss D.

Michael Peterson, R.P.L.S. 6648

See attached fieldnotes

Title information was not provided at the time of survey

© 2025 Raymond Survey & Mapping
TBPELS FIRM# 10110900